



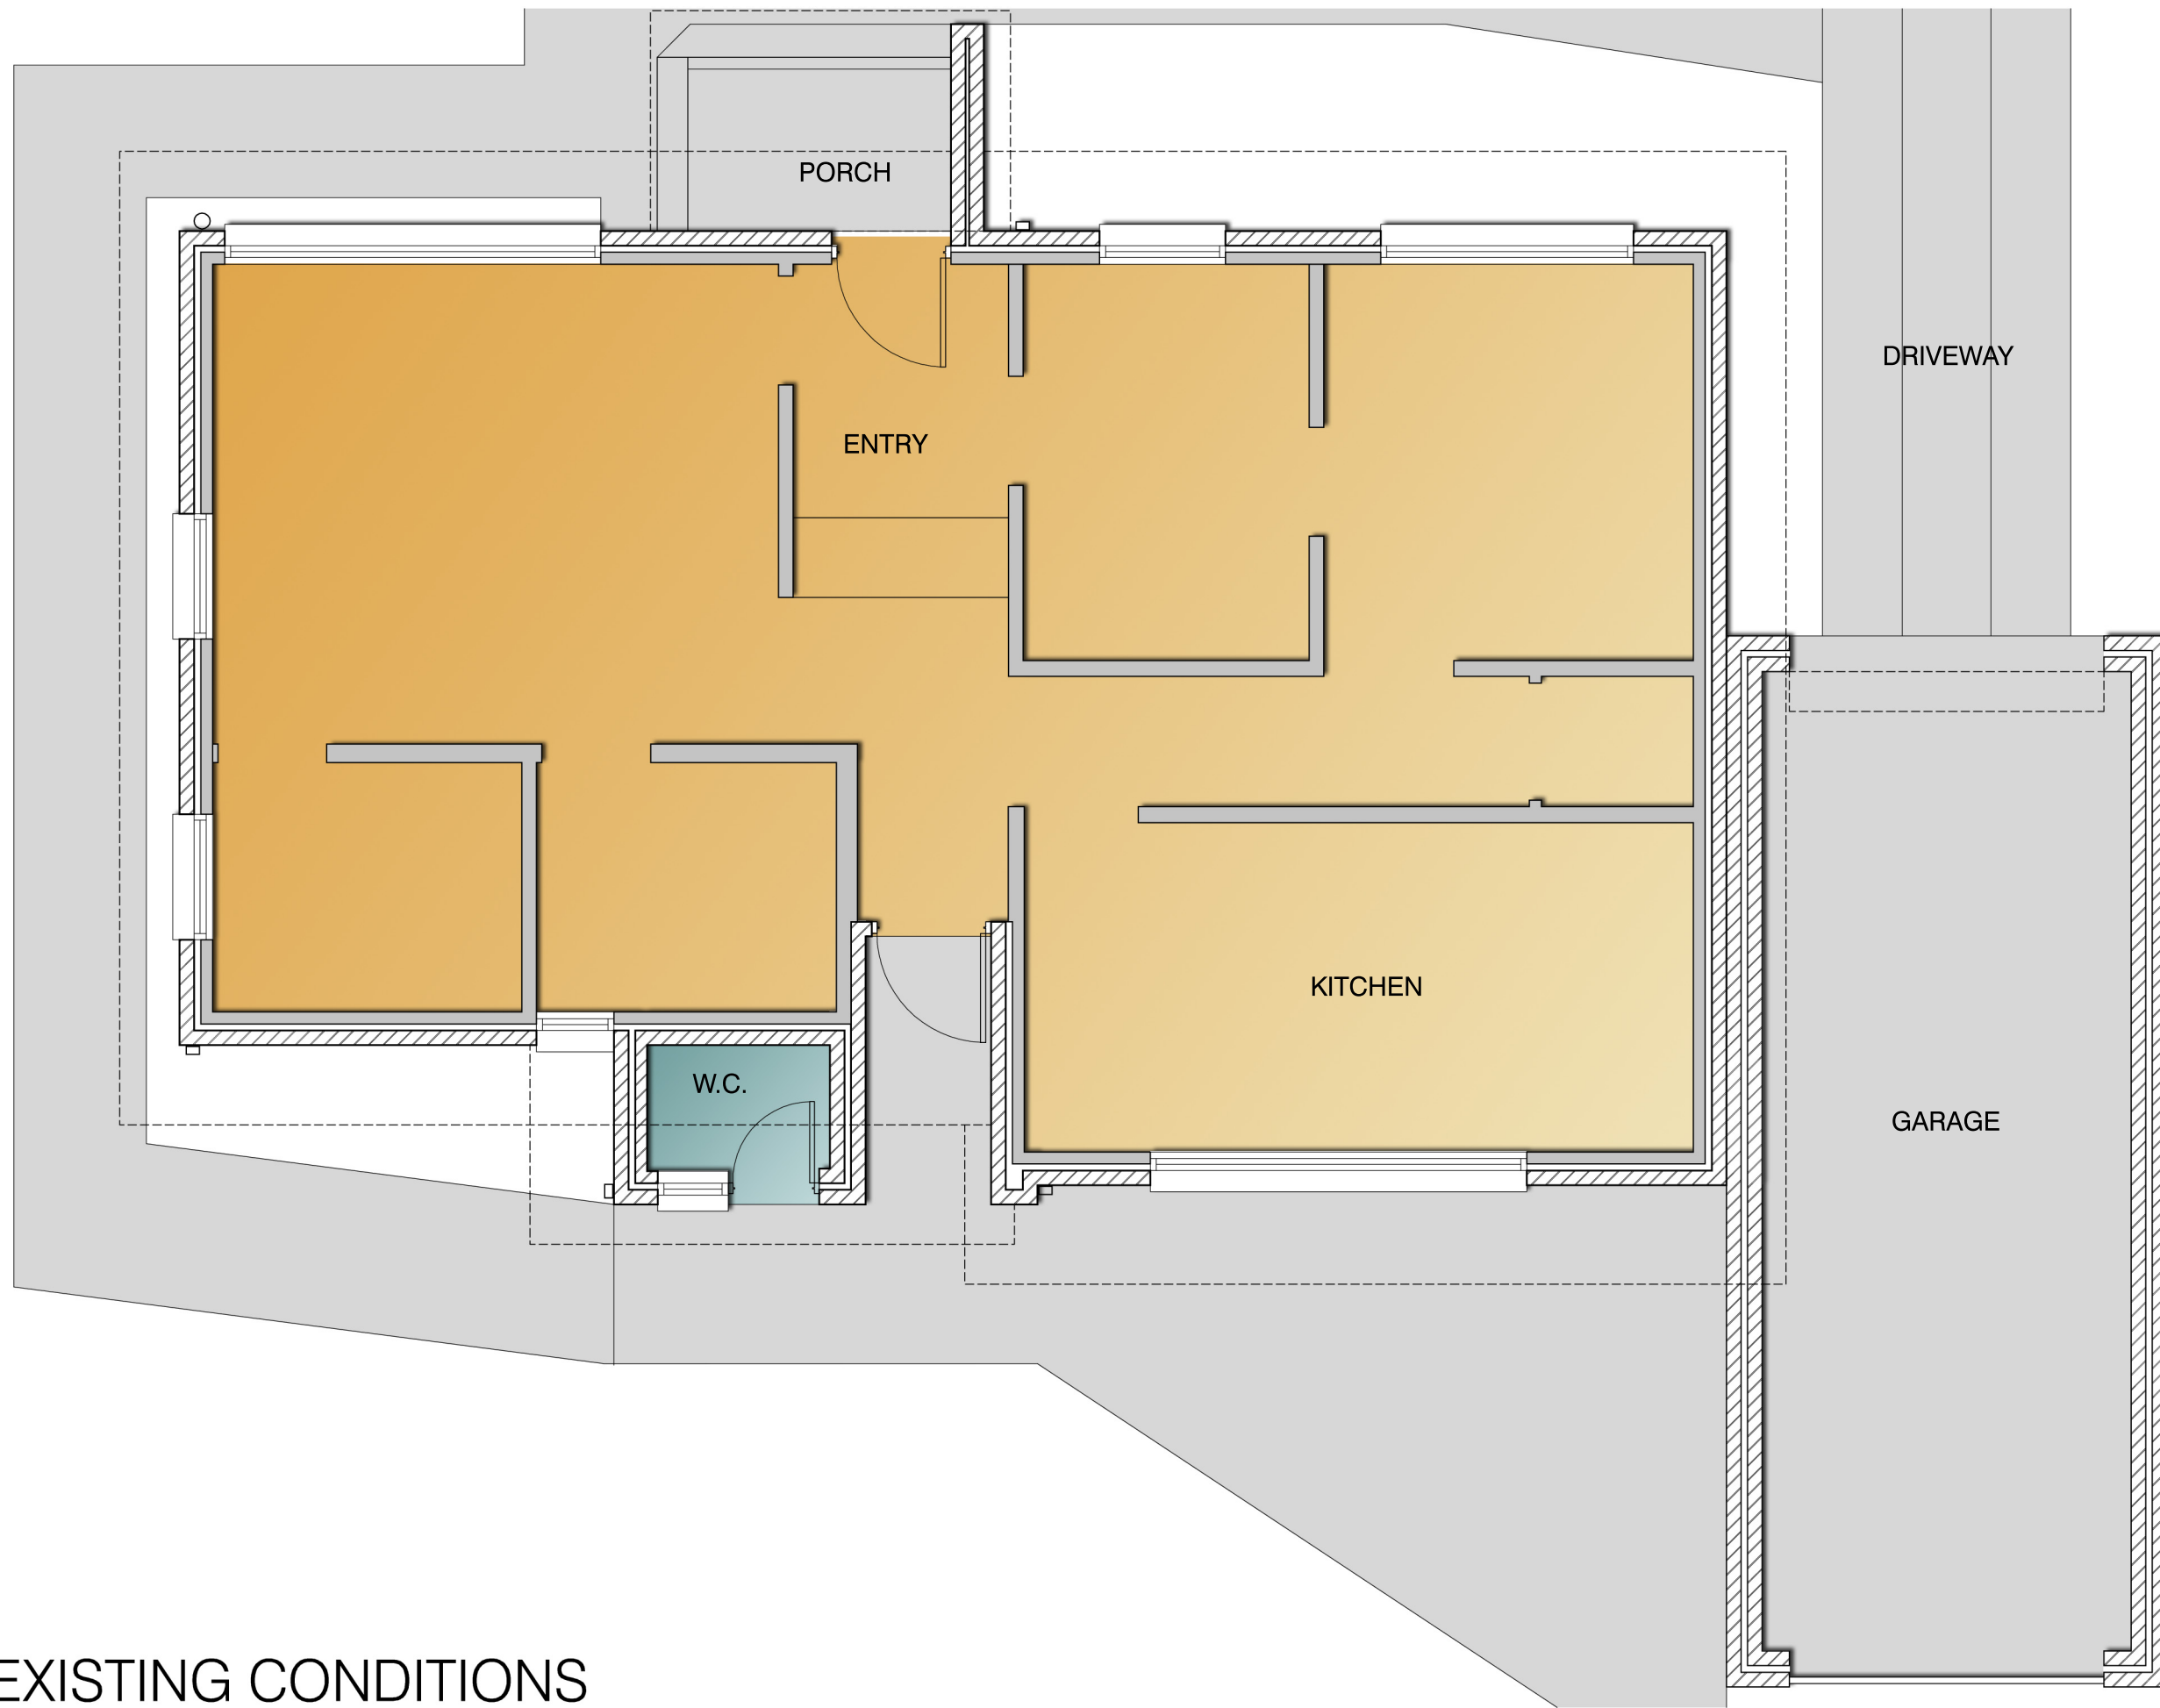

EXISTING CONDITIONS

BROADFORD YOUTH CENTRE, HIGH STREET, BROADFORD

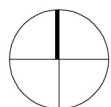

DATE: 09.10.2015
DRAWN BY: MP
SCALE @ A1: 1:50
SCALE @ A3: 1:100
REVISION: P1

JOB NO: 15235

SK01

JMA
ARCHITECTS

140 Gladstone Street
South Melbourne Victoria 3205
T +613 9699 1800 F +613 9699 1808
W www.jmarchitects.com.au
ACN 007 406 206

© JAMES MILLAR ARCHITECTS. THIS DRAWING IS PROTECTED BY COPYRIGHT.